


Option Four

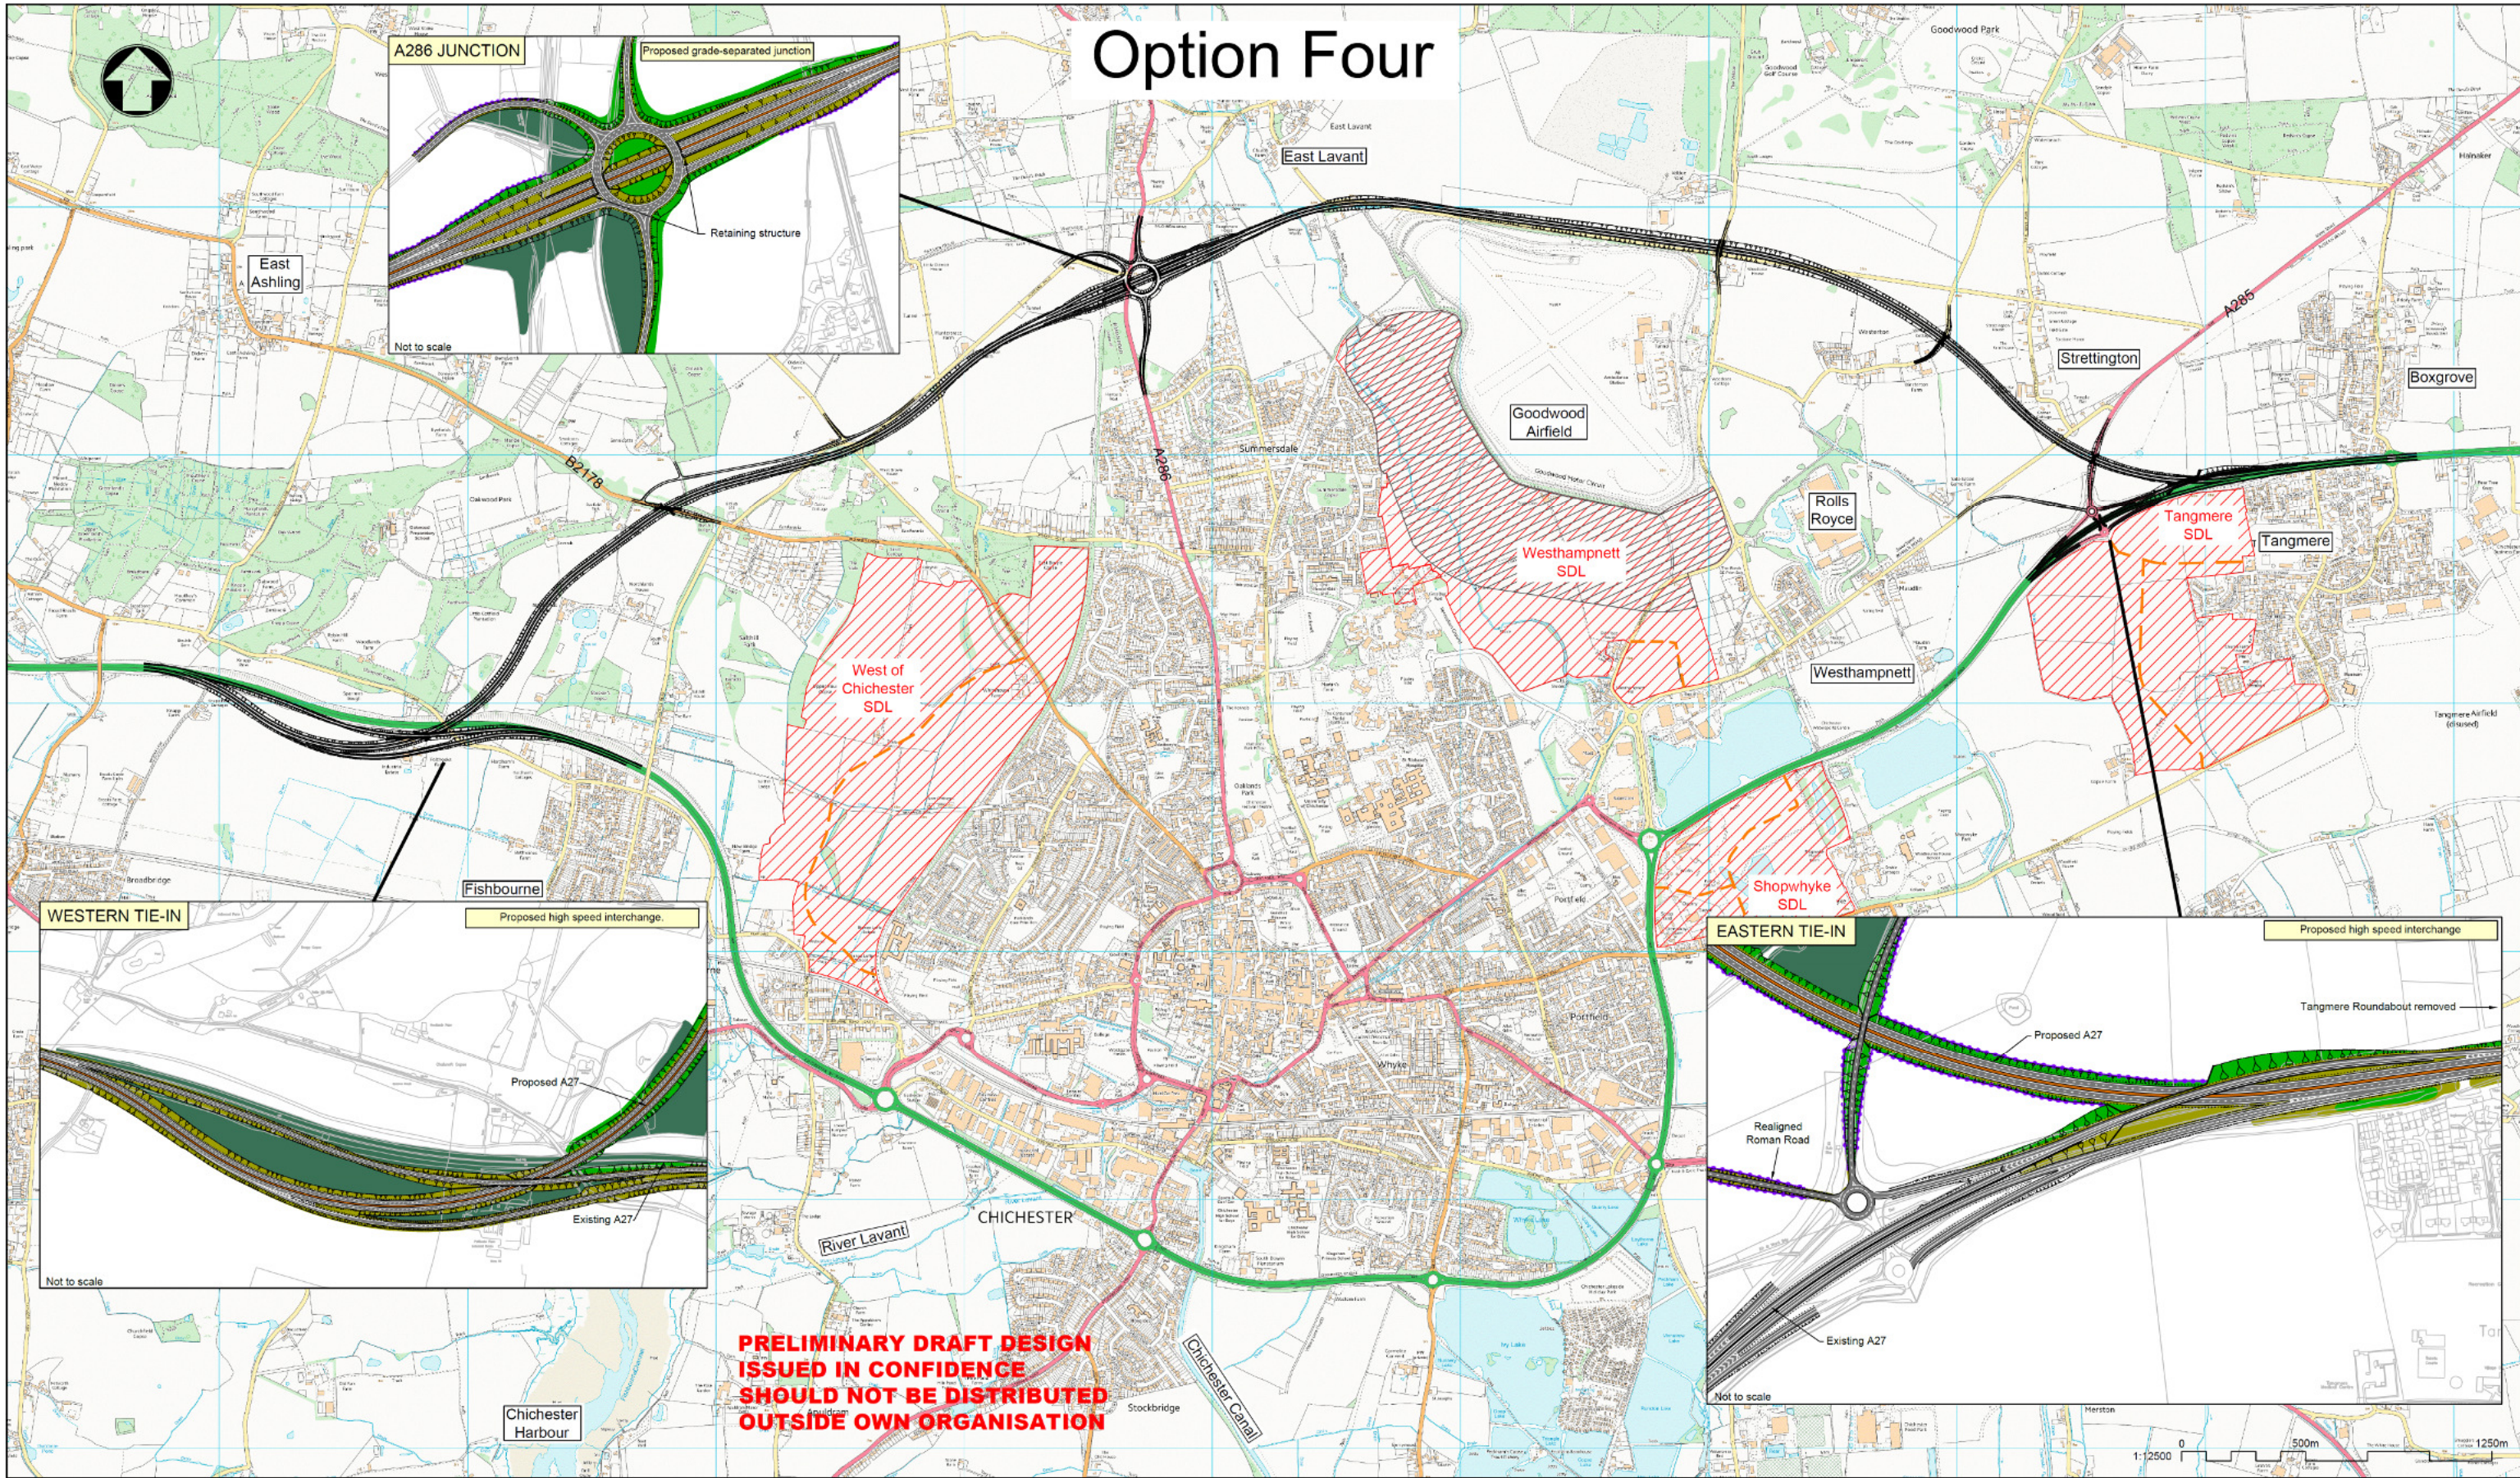

Key to symbols



Strategic Development Locations (SDL) from the Chichester Local Plan 2014-2029

Illustrative internal/access roads to SDL as indicated in the local plans

Illustrative 400m noise buffer from Goodwood Motor Circuit

Indicative Landscape Proposals



Individual Tree

Woodland/Woodland Edge


Grassland

Linear Belt of Trees and Shrubs

Native Hedgerow

Native Hedgerow with Trees

Illustrative Engineering Arrangements

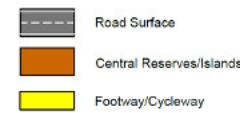

Road Surface

Central Reserves/Islands

Footway/Cycleway