


Option Six

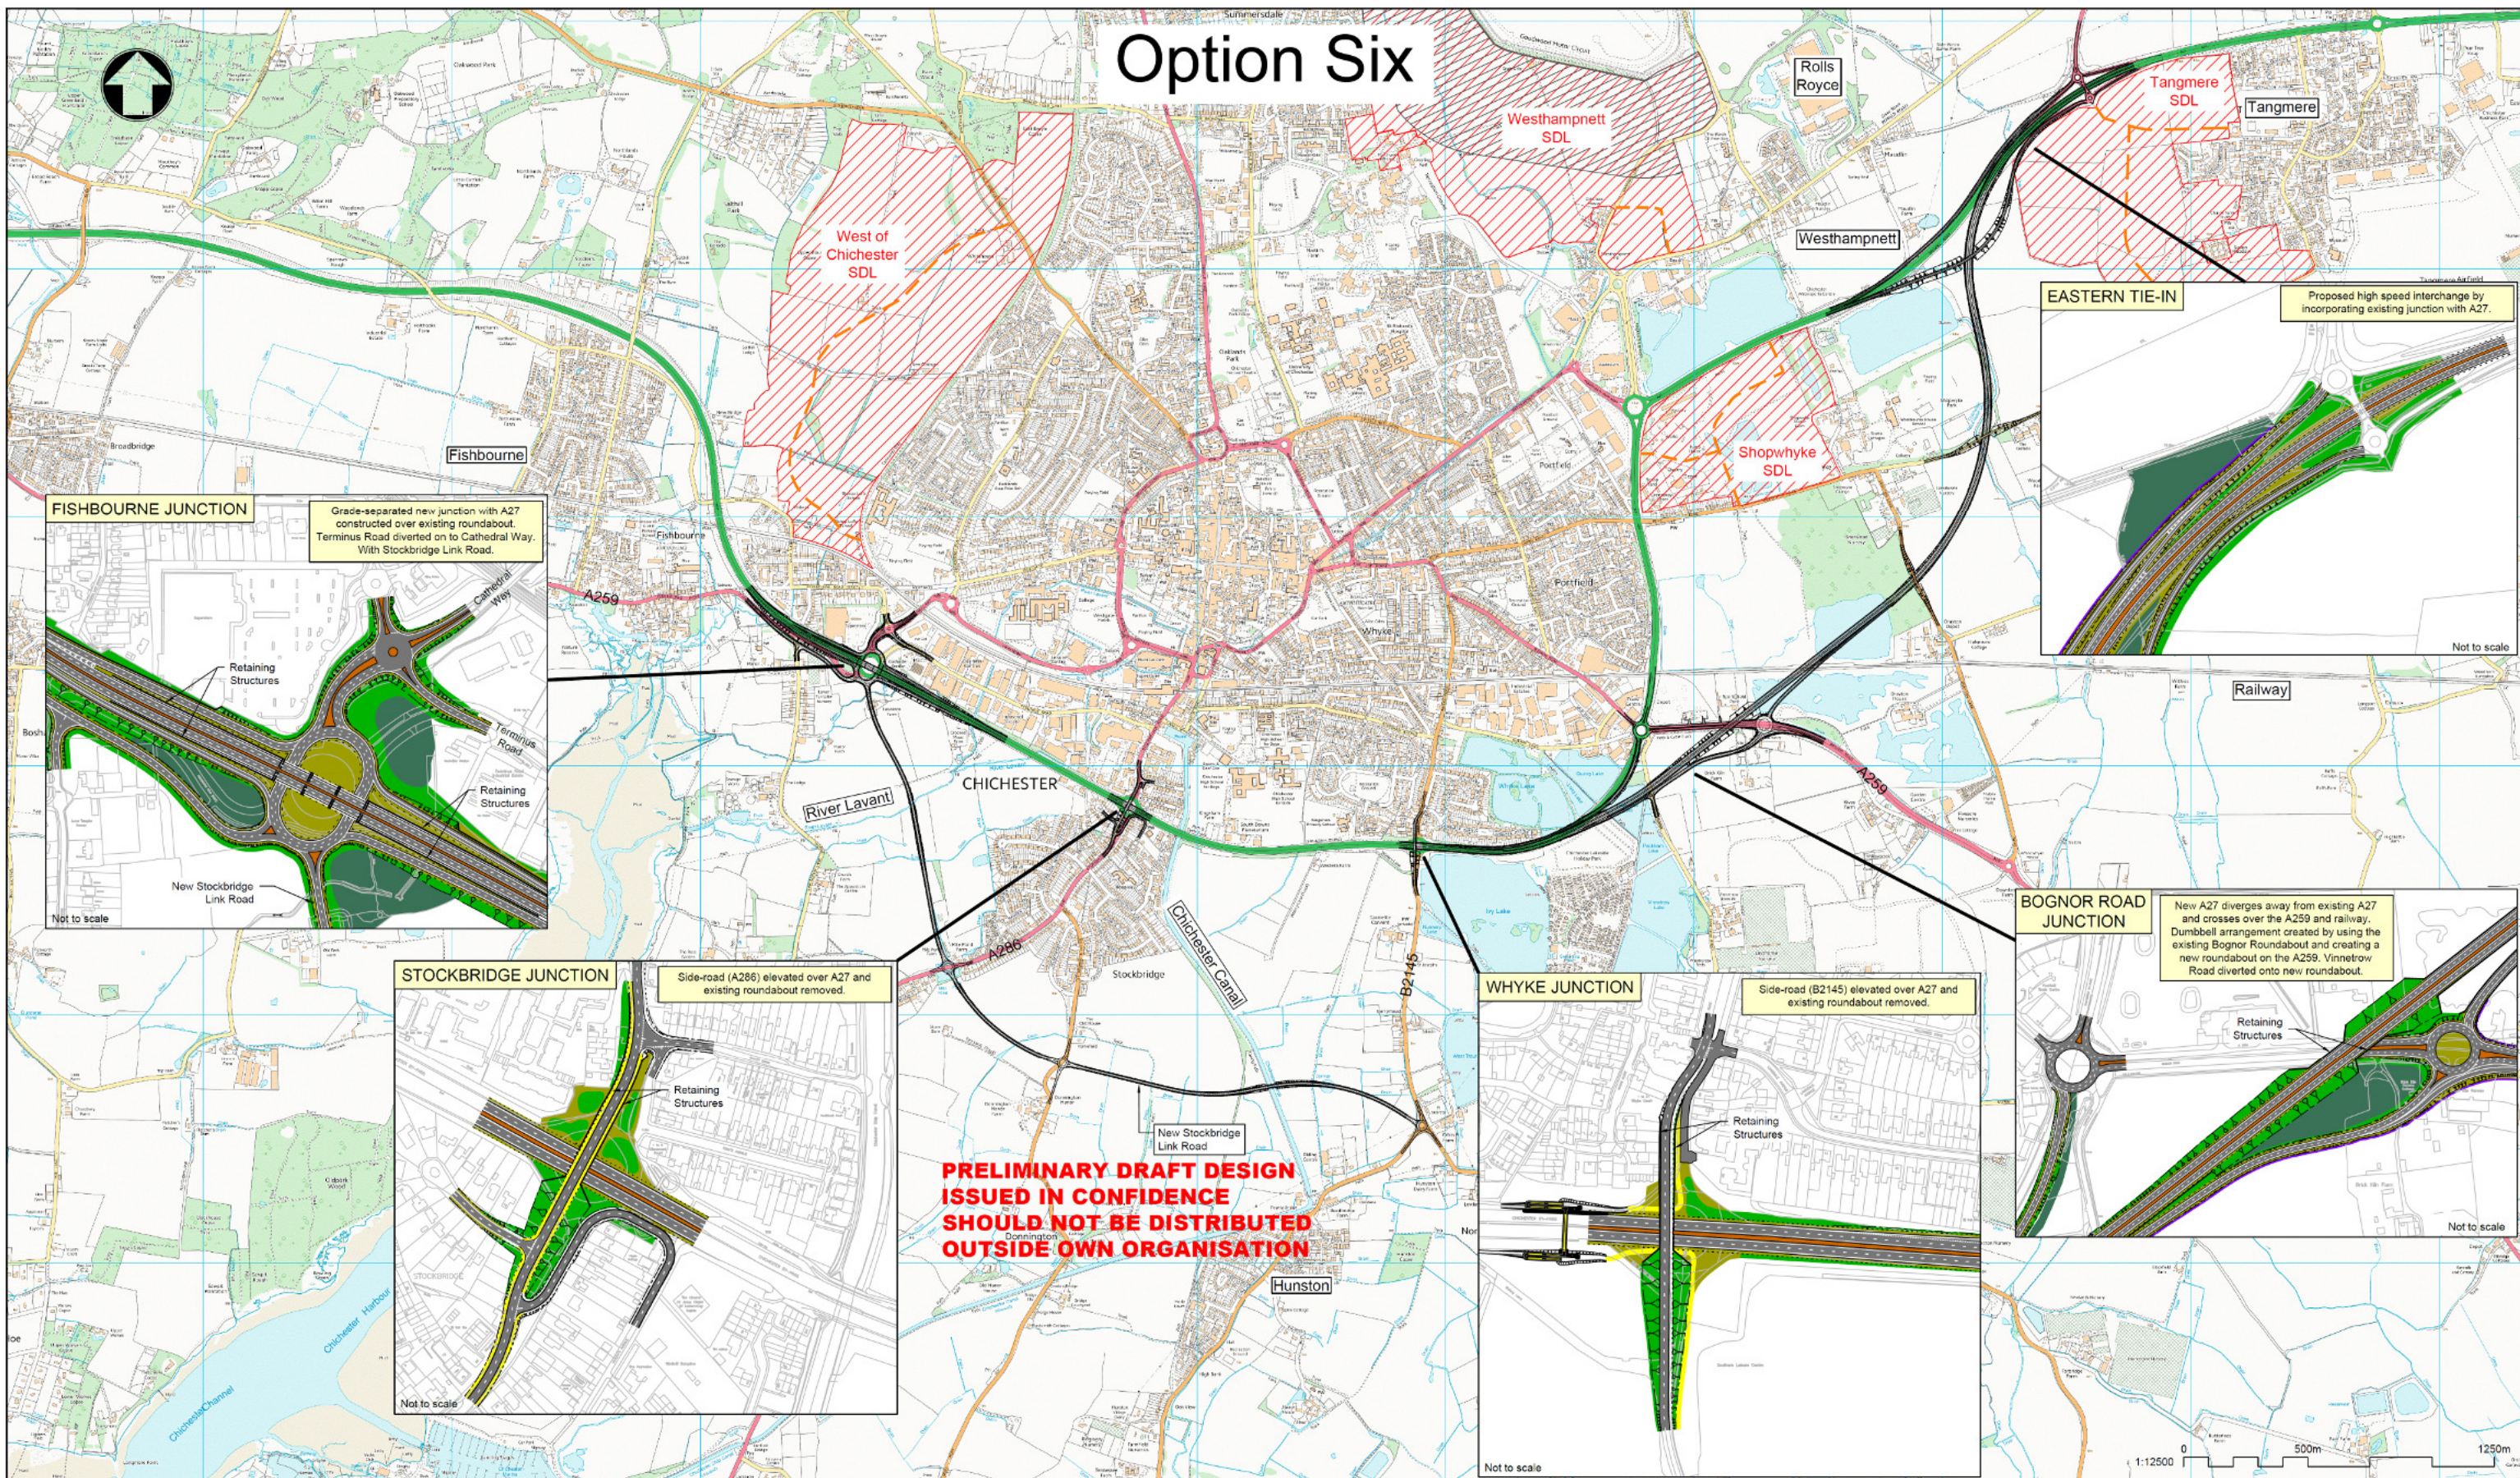

Key to symbols

- Strategic Development Locations (SDL) from the Chichester Local Plan 2014-2029
- Illustrative internal/access roads to SDL as indicated in the local plans
- Illustrative 400m noise buffer from Goodwood Motor Circuit

Indicative Landscape Proposals

- Individual Tree
- Woodland/Woodland Edge
- Grassland
- Linear Belt of Trees and Shrubs
- Native Hedgerow
- Native Hedgerow with Trees

Illustrative Engineering Arrangements

- Road Surface
- Central Reserves/Islands
- Footway/Cycleway